


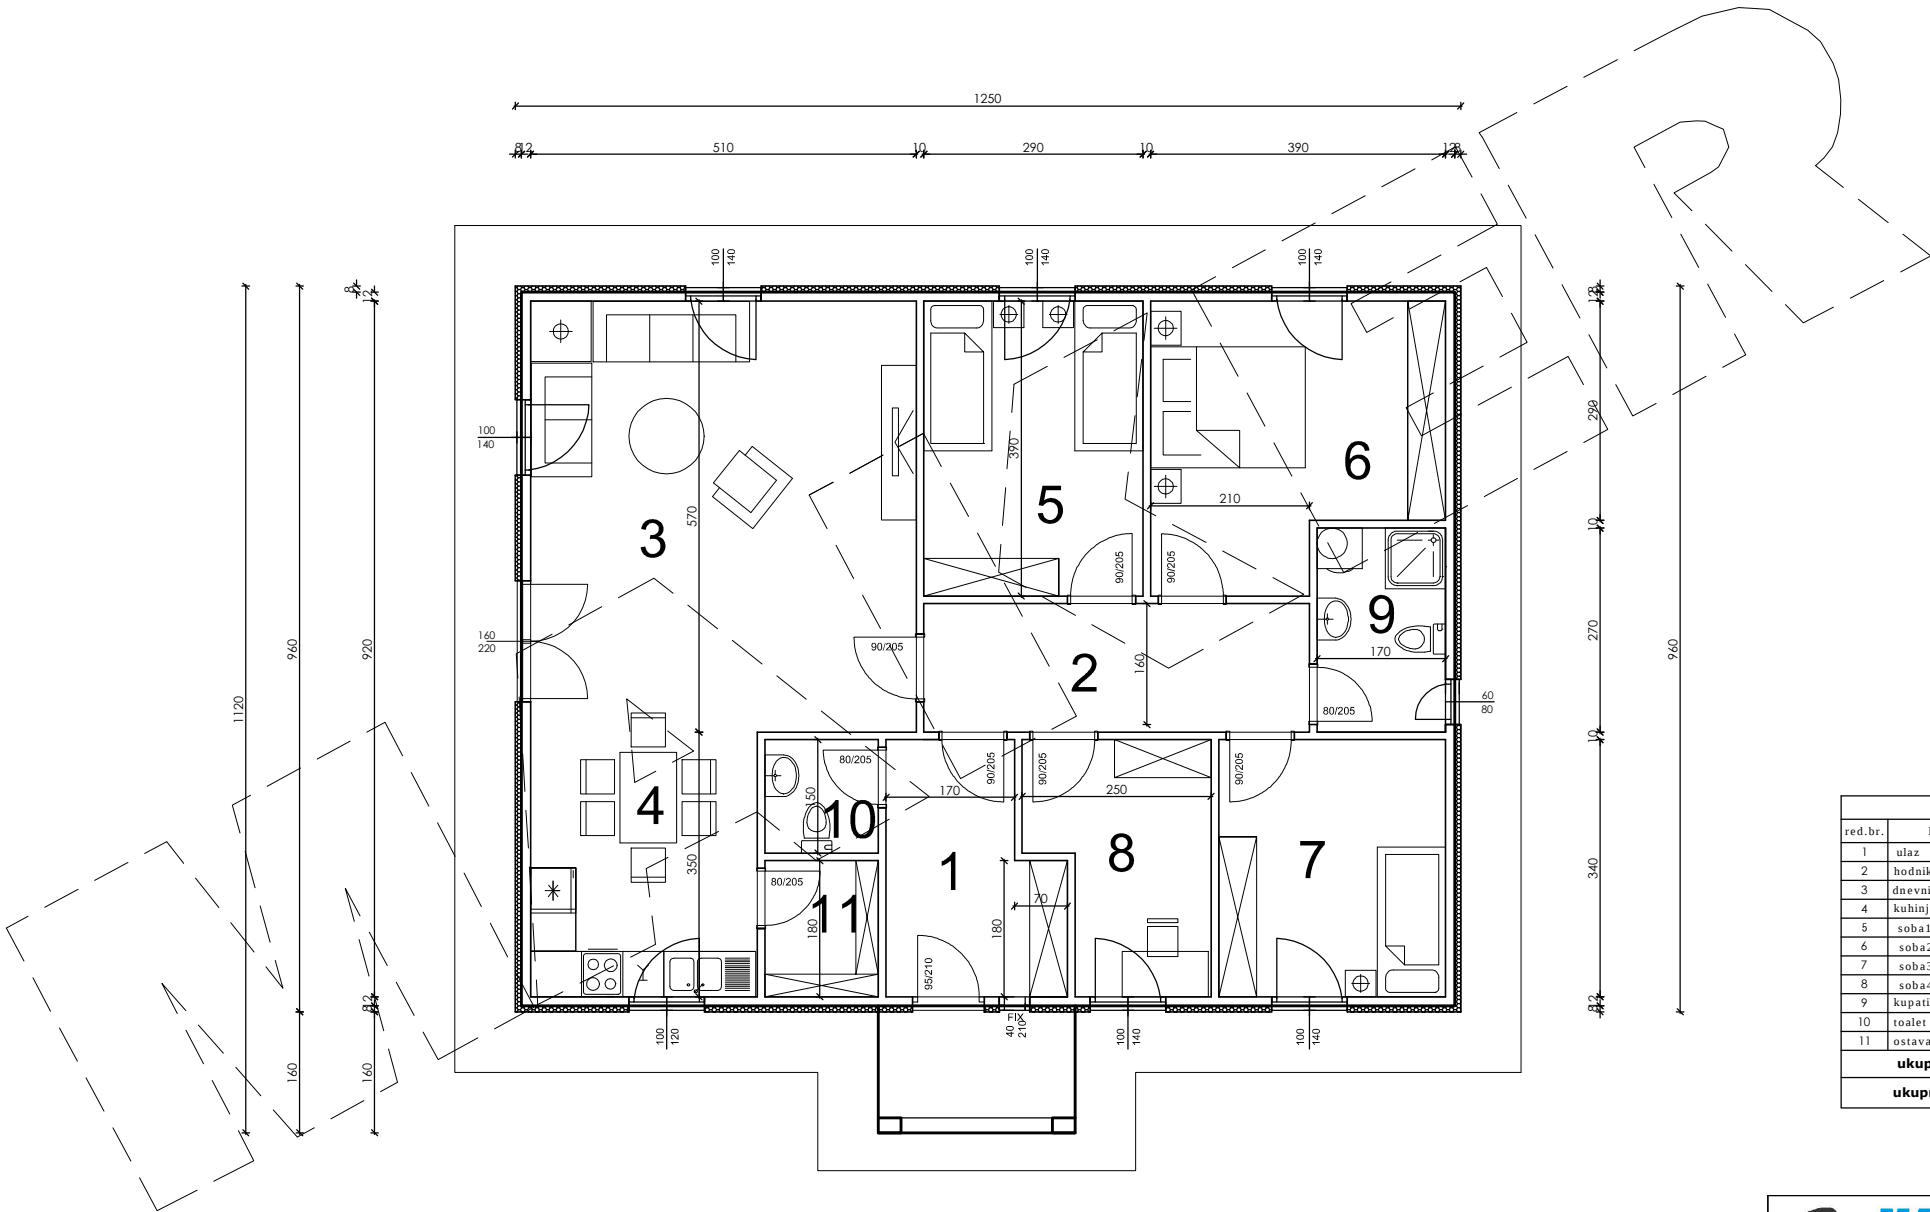

Stambeni prostor			
red.br.	PROSTORIJA	obim (m)	P (m²)
1	ulaz	11.6	7.04
2	hodnik	13.80	8.67
3	dnevni boravak	21.60	29.07
4	kuhinja-trpezarija	13.00	10.50
5	soba1	11.31	13.60
6	soba2	15.60	13.41
7	soba3	12.80	10.20
8	soba4	11.80	7.17
9	kupatilo	8.80	4.59
10	toalet	6.00	2.25
11	ostava	6.60	2.70
ukupna NETO površina			109.20
ukupna BRUTO površina			124.16

		MONTAŽNE KUĆE IVANJICA www.montaznekuce.com info@montaznekuce.com tel:032-630 080	
INVESTITOR	Petrović Nikola		
NAZIV OBJEKTA			IDR-1
NAZIV CRTEŽA	Osnova prizemlja		
DATUM 2020.g	Pb=124.16 m ²	R 1:100	LIST