


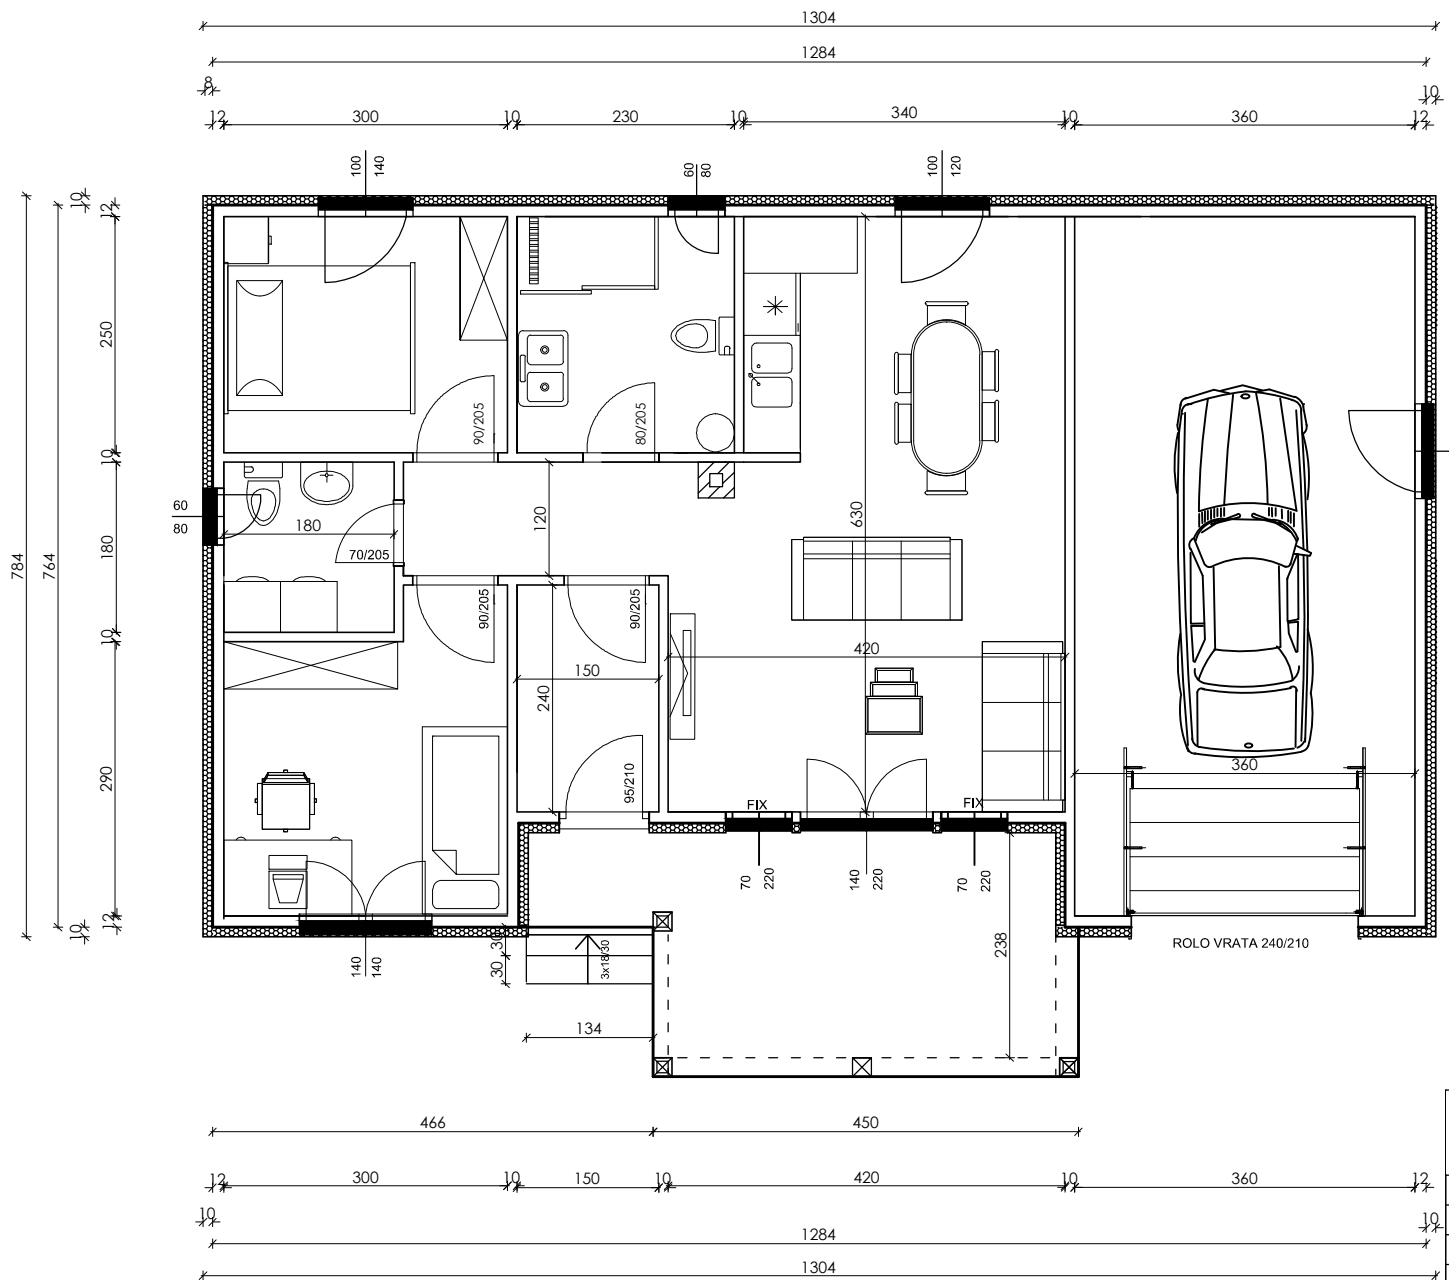

		MONTAŽNE KUĆE IVANJICA www.montaznekuce.com info@montaznekuce.com tel:032-630 080	
INVESTITOR	Saša Petrović		
NAZIV OBJEKTA	Valjevo		IDR-2
NAZIV CRTEŽA	Osnova prizemlja		
DATUM	2021.g	Pb=108.3 m2	R 1:100
			LIST 1/7